

ARCHITECTURE  
INTERIORS

C & I DESIGN, INC.  
P.O. Box 1197  
101 Southeast Parkway Court, Suite 120  
Franklin, Tennessee 37064  
Phone: 615.599.2525  
Fax: 615.599.7755



SCHEMATIC  
NOT FOR  
CONSTRUCTION

PRICING DOCUMENTS

A NEW FACILITY  
FOR  
**BRENTWOOD/WILL. CO. RACQUET  
CENTER @ CROCKETT PARK**


SITE ADDRESS:  
CROCKETT PARK  
BRENTWOOD, TENNESSEE 37207

MASTER PLAN - SCHEME #foc6  
OVERALL SITE PLAN

DATE:	REVISIONS:
10.20.22	△
JOB NO.: 20014.00	△
DR. BY: b.	△
CK. BY: BR	△
FILE NAME: 20014-cdp-c000-scp006	△
THIS DOCUMENT CONTAINS INFORMATION PROPRIETARY TO C&I DESIGN, INC. AND IS NOT TO BE REPRODUCED OR TRANSMITTED IN ANY FORM OR BY ANY MEANS, ELECTRONIC OR MECHANICAL, INCLUDING PHOTOCOPYING, RECORDING, OR BY ANY INFORMATION STORAGE AND RETRIEVAL SYSTEM. ALL RIGHTS RESERVED. COMPANY 2022	

C000



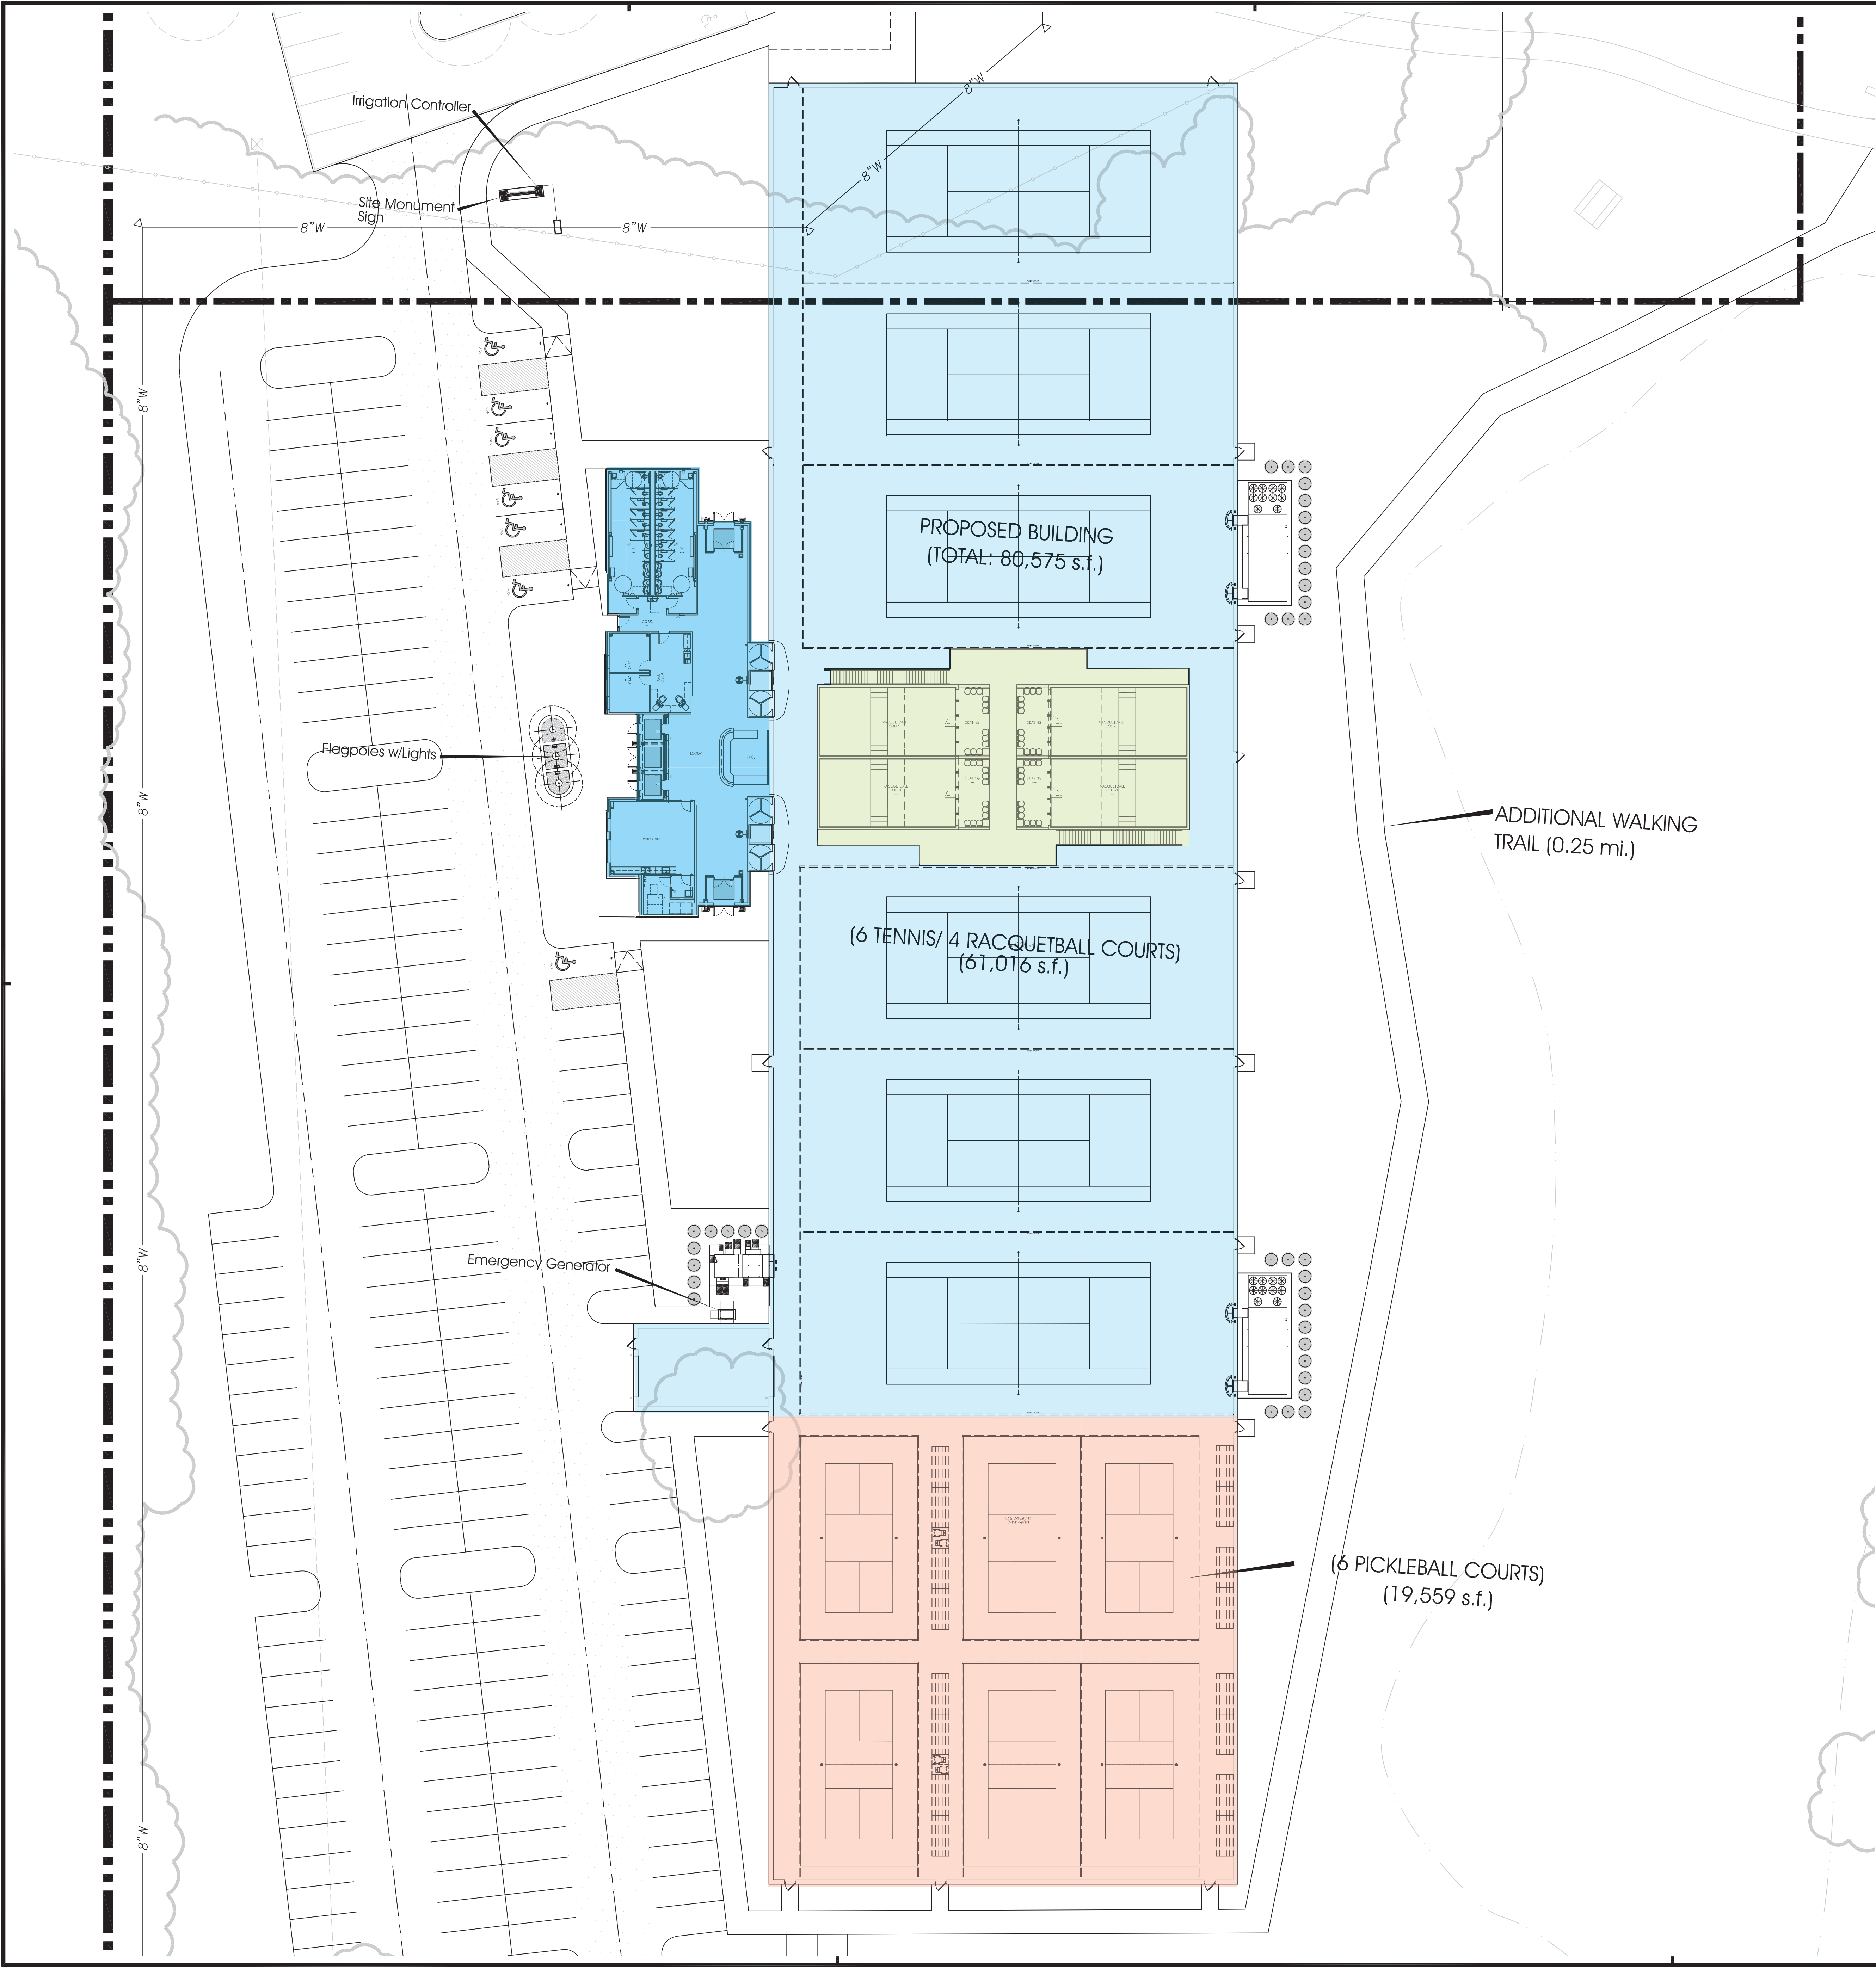

1 FLOOR PLAN  
 OVERALL - SCH. #006  
 0 10 20 40 60 FEET  
 N

A NEW FACILITY  
 FOR  
**BRENTWOOD/WILL. CO. RACQUET  
 CENTER @ CROCKETT PARK**  
 SITE ADDRESS:  
 CROCKETT PARK  
 BRENTWOOD, TENNESSEE 37207

TENNIS/RACQUETBALL-SCH #006  
 FLOOR PLAN

DATE	REVISIONS
10.20.22	Δ
JOB NO.: 2001.4.00	Δ
DR. BY: b	Δ
CK. BY: BP	Δ
FILE NAME: 2001.4.schp-0100.schp006	Δ
<small>THIS DRAWING IS THE PROPERTY OF C&amp;I DESIGN, INC. NO PART OF THIS DRAWING IS TO BE REPRODUCED OR TRANSMITTED IN ANY FORM OR BY ANY MEANS, ELECTRONIC OR MECHANICAL, INCLUDING PHOTOCOPYING, RECORDING, OR BY ANY INFORMATION STORAGE AND RETRIEVAL SYSTEM, WITHOUT THE WRITTEN PERMISSION OF C&amp;I DESIGN, INC. © 2022</small>	